


THE FRANKLIN AT TEN MILE

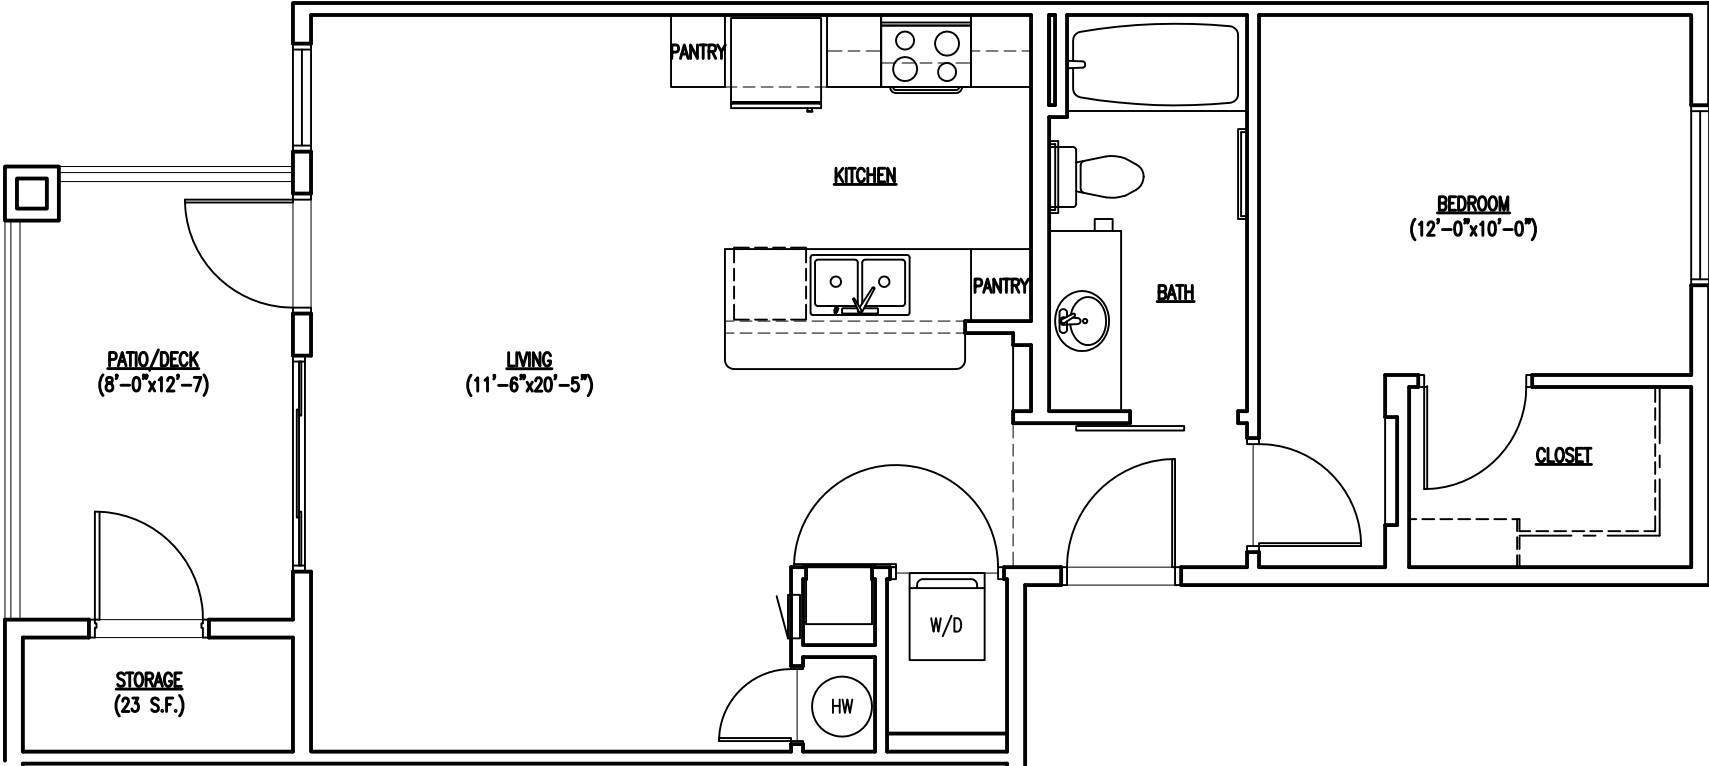

FLOOR PLAN - UNIT 1x1-4

SCALE: 3/16" = 1'-0"

738 S.F.

