


# THE FRANKLIN AT TEN MILE

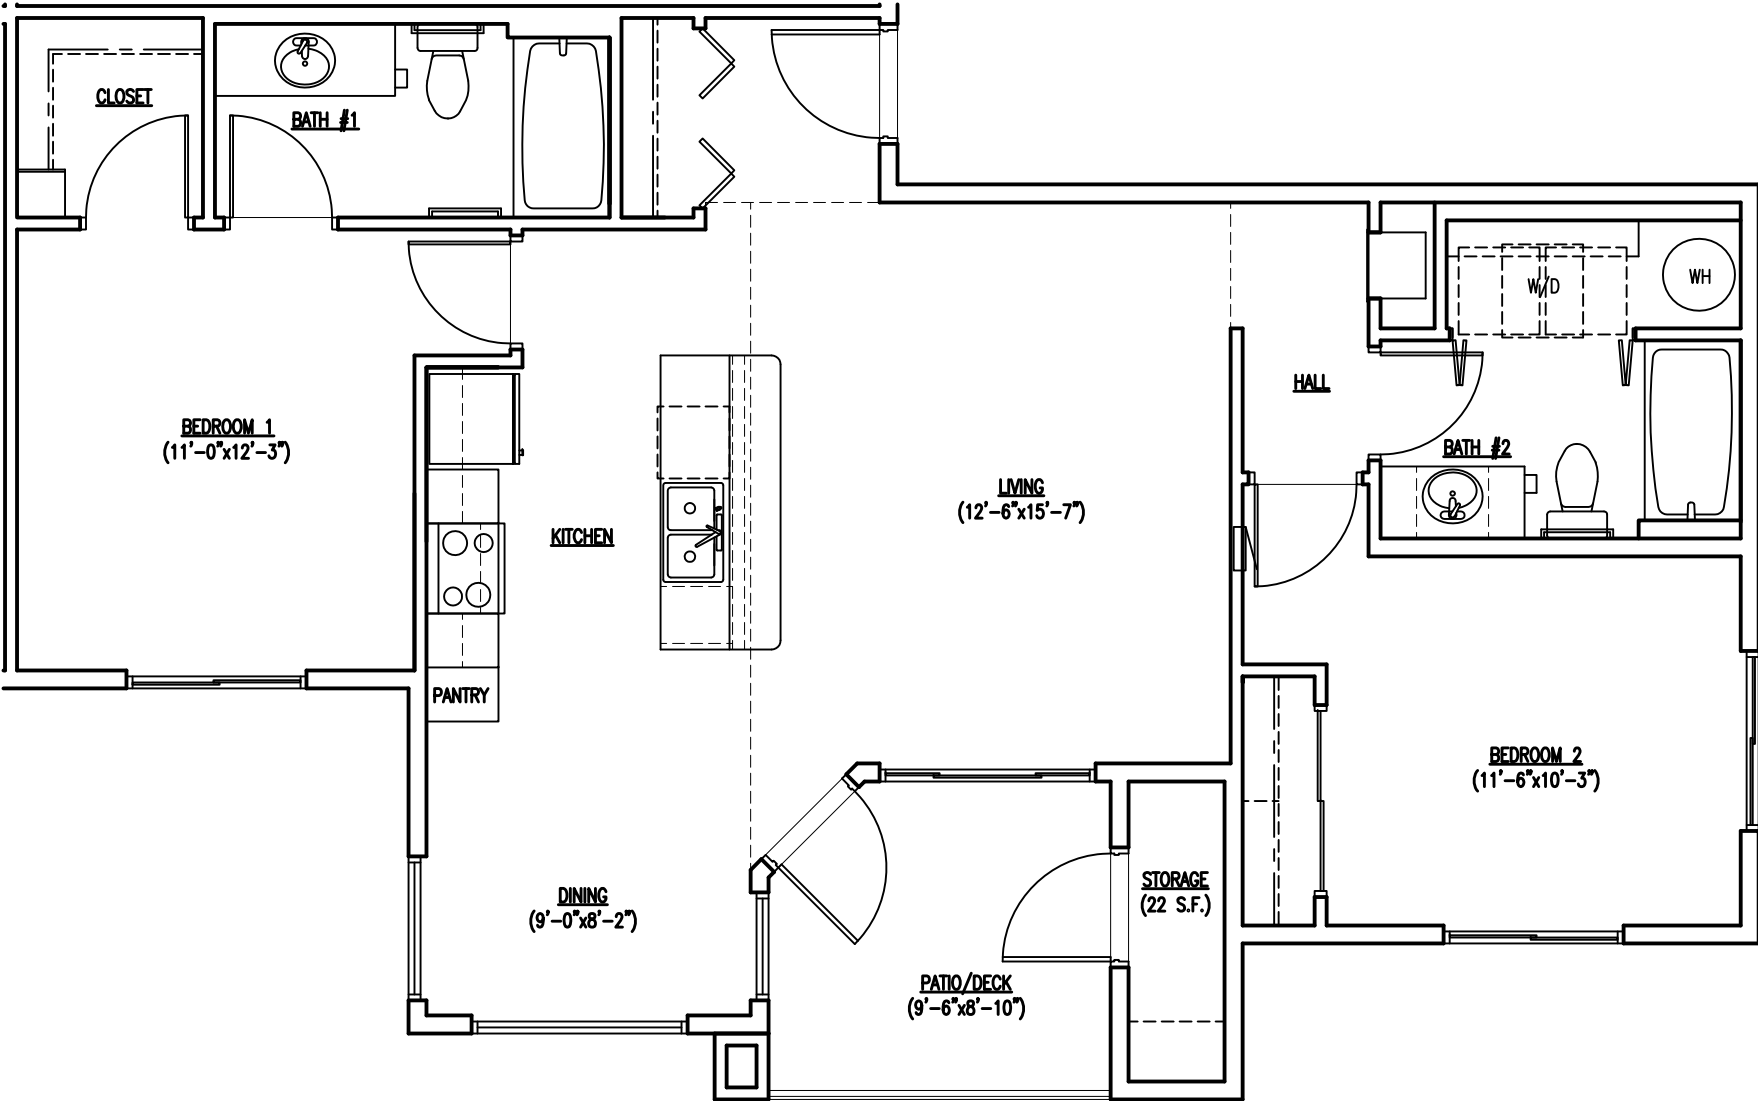

## FLOOR PLAN - UNIT 2x2-5

SCALE: 3/16" = 1'-0"

1,042 S.F.

